



AERIAL PHOTOGRAPH

A000	COVER SHEET
A005	EXISTING SURVEY
A010	SITE PLAN
A020	DEMOLITION PLAN
A050	COLOURBOARD
A100	FLOOR PLAN
A101	UPPER FLOOR AND SWIM CLUB
A900	PERSPECTIVES 1
A901	PERSPECTIVES 2
A902	PERSPECTIVES 3



**FACILITY
DESIGN GROUP**
Architecture & Construction

19 THE TERRACE
CAMBEWARRA NSW 2540
PH: 02 4666 0777
E: info@fdg.com.au WEB: www.fdg.com.au
DO NOT SCALE OFF DRAWINGS. WORK TO FIGURED DIMENSIONS ONLY.
VERIFY DIMENSIONS ON SITE PRIOR TO COMMENCING WORK.
NOMINATED ARCHITECT: STEPHEN JOHANSSON - NSW REG No. 7168


PROJECT
COROWA AQUATIC CENTRE
EDWARD ST. COROWA


THIS DRAWING IS COPYRIGHT & IS THE PROPERTY OF FACILITY DESIGN GROUP PTY LTD

CLIENT
FEDERATION COUNCIL


DRAWING TITLE
COVER SHEET

DRAWING No.	A000	REVISION
SCALE	DATE 30/05/19	JOB No. 0


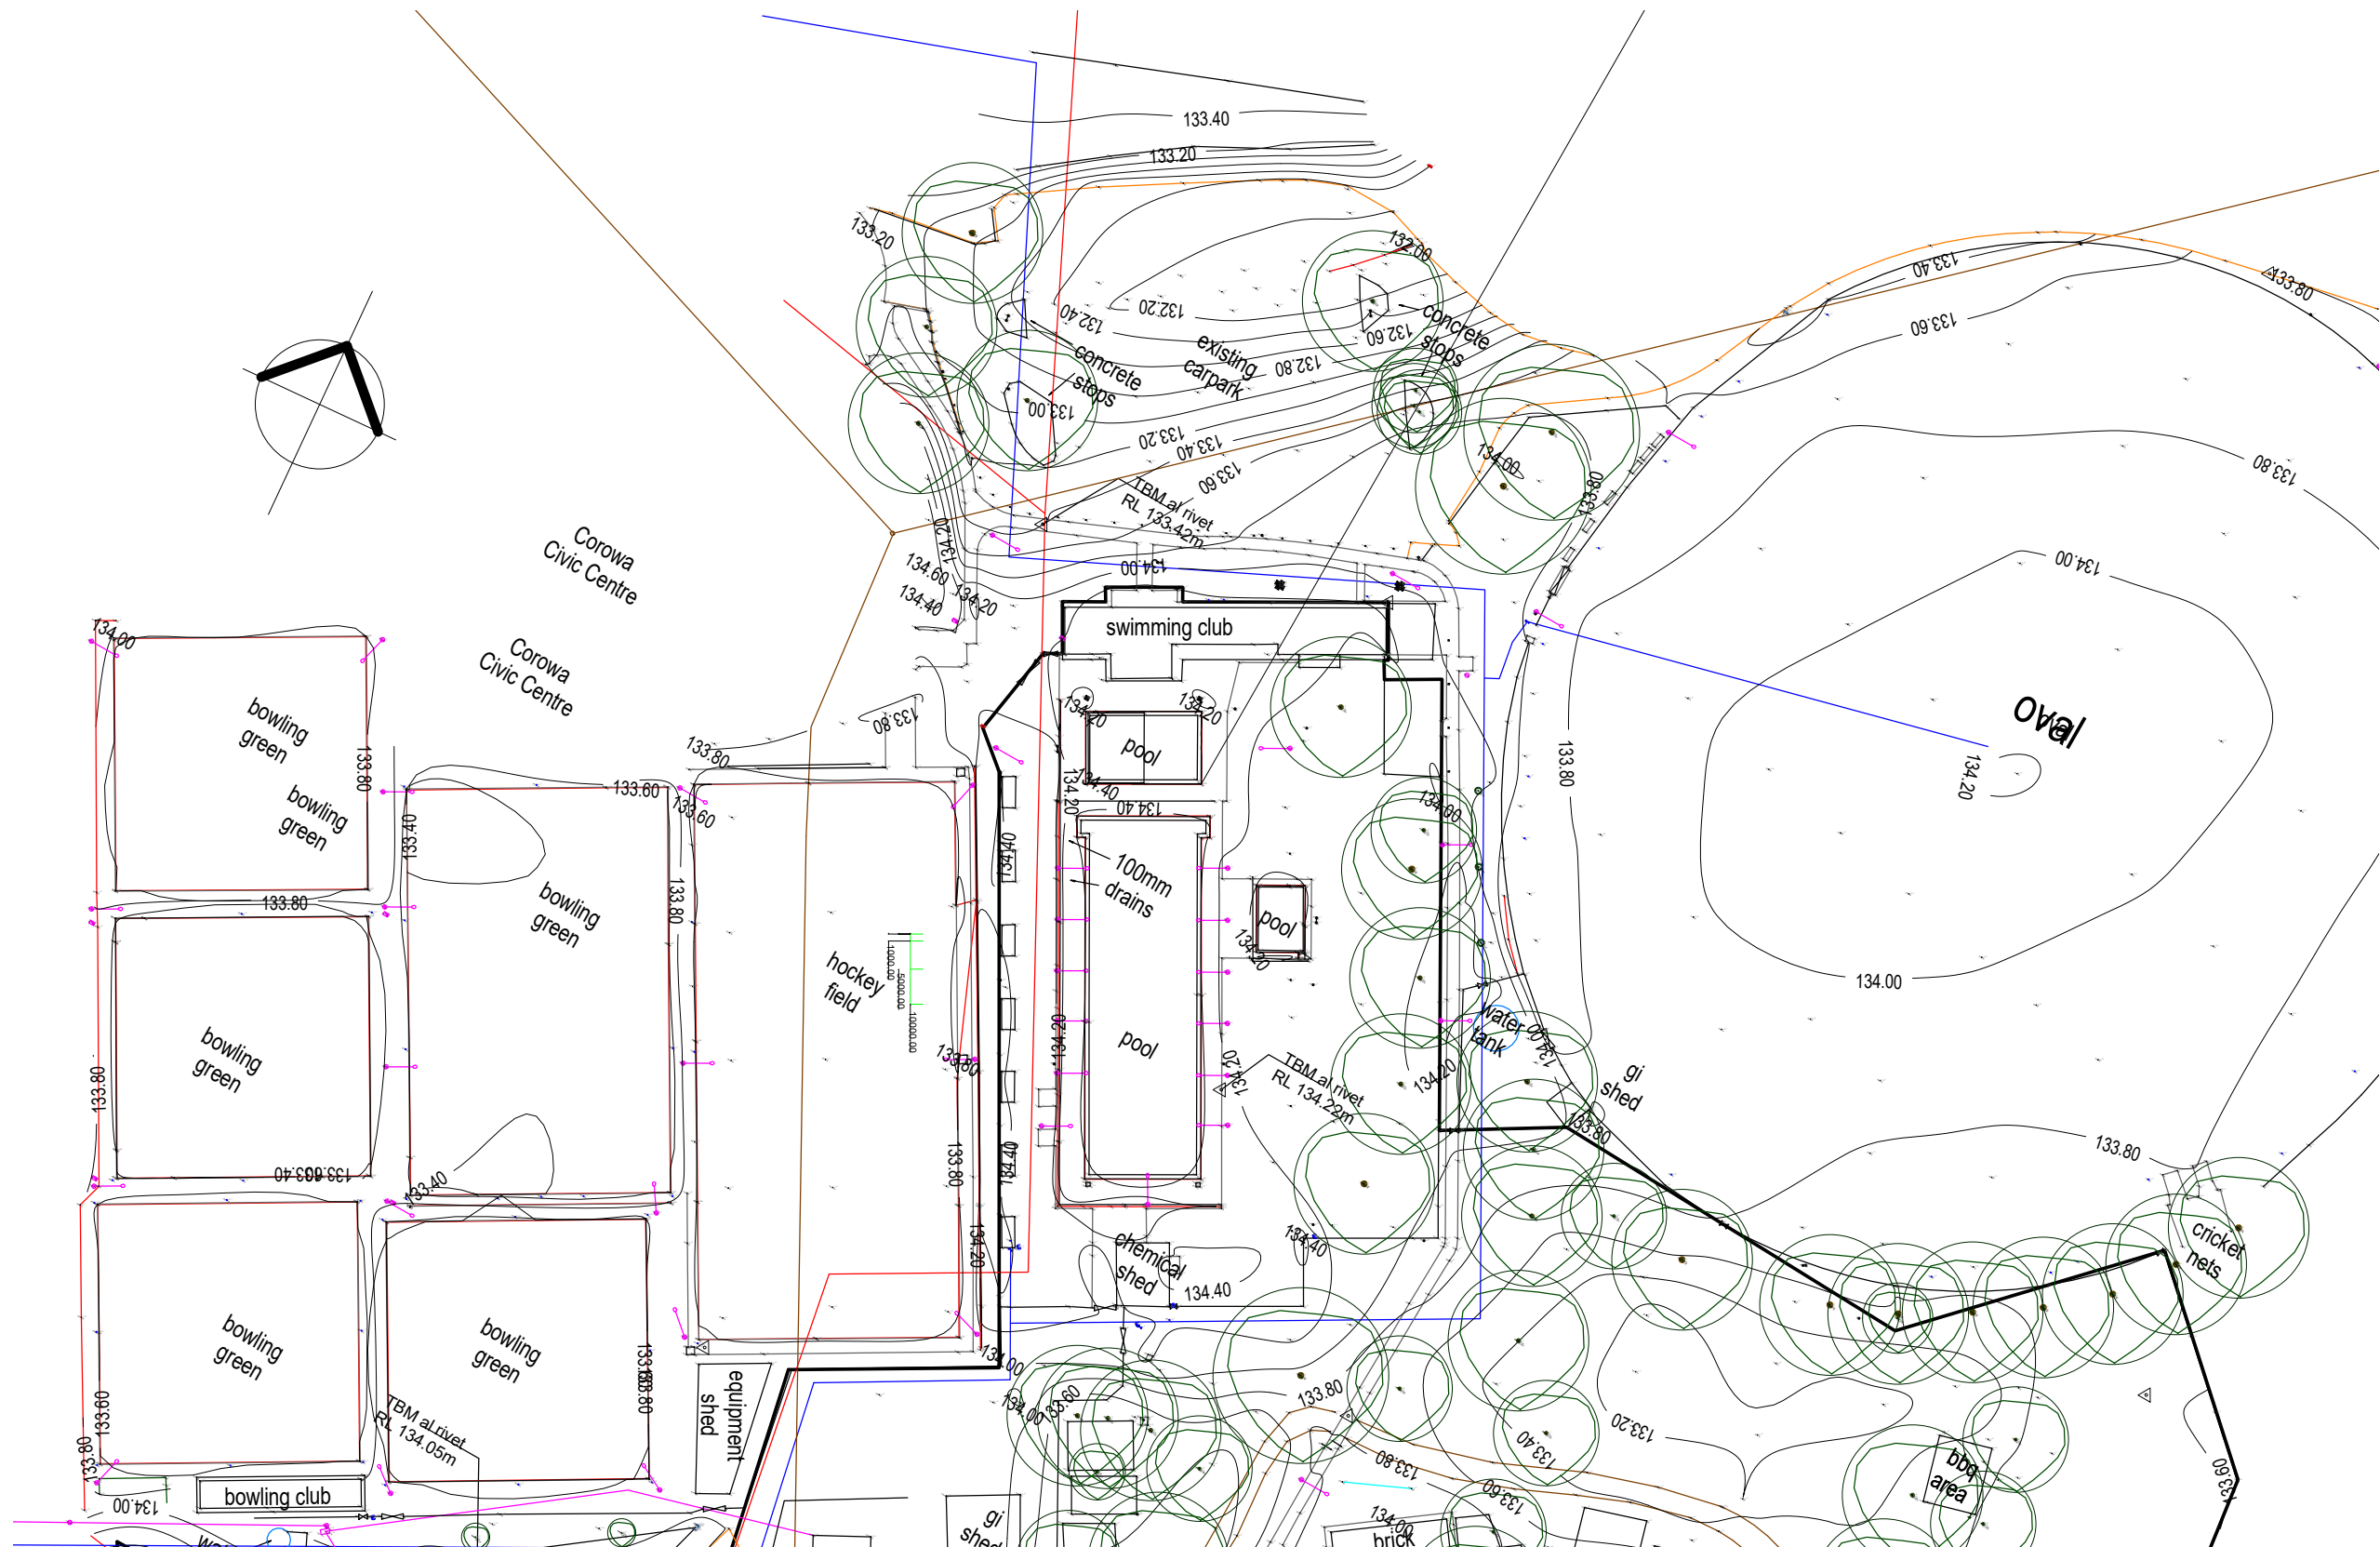


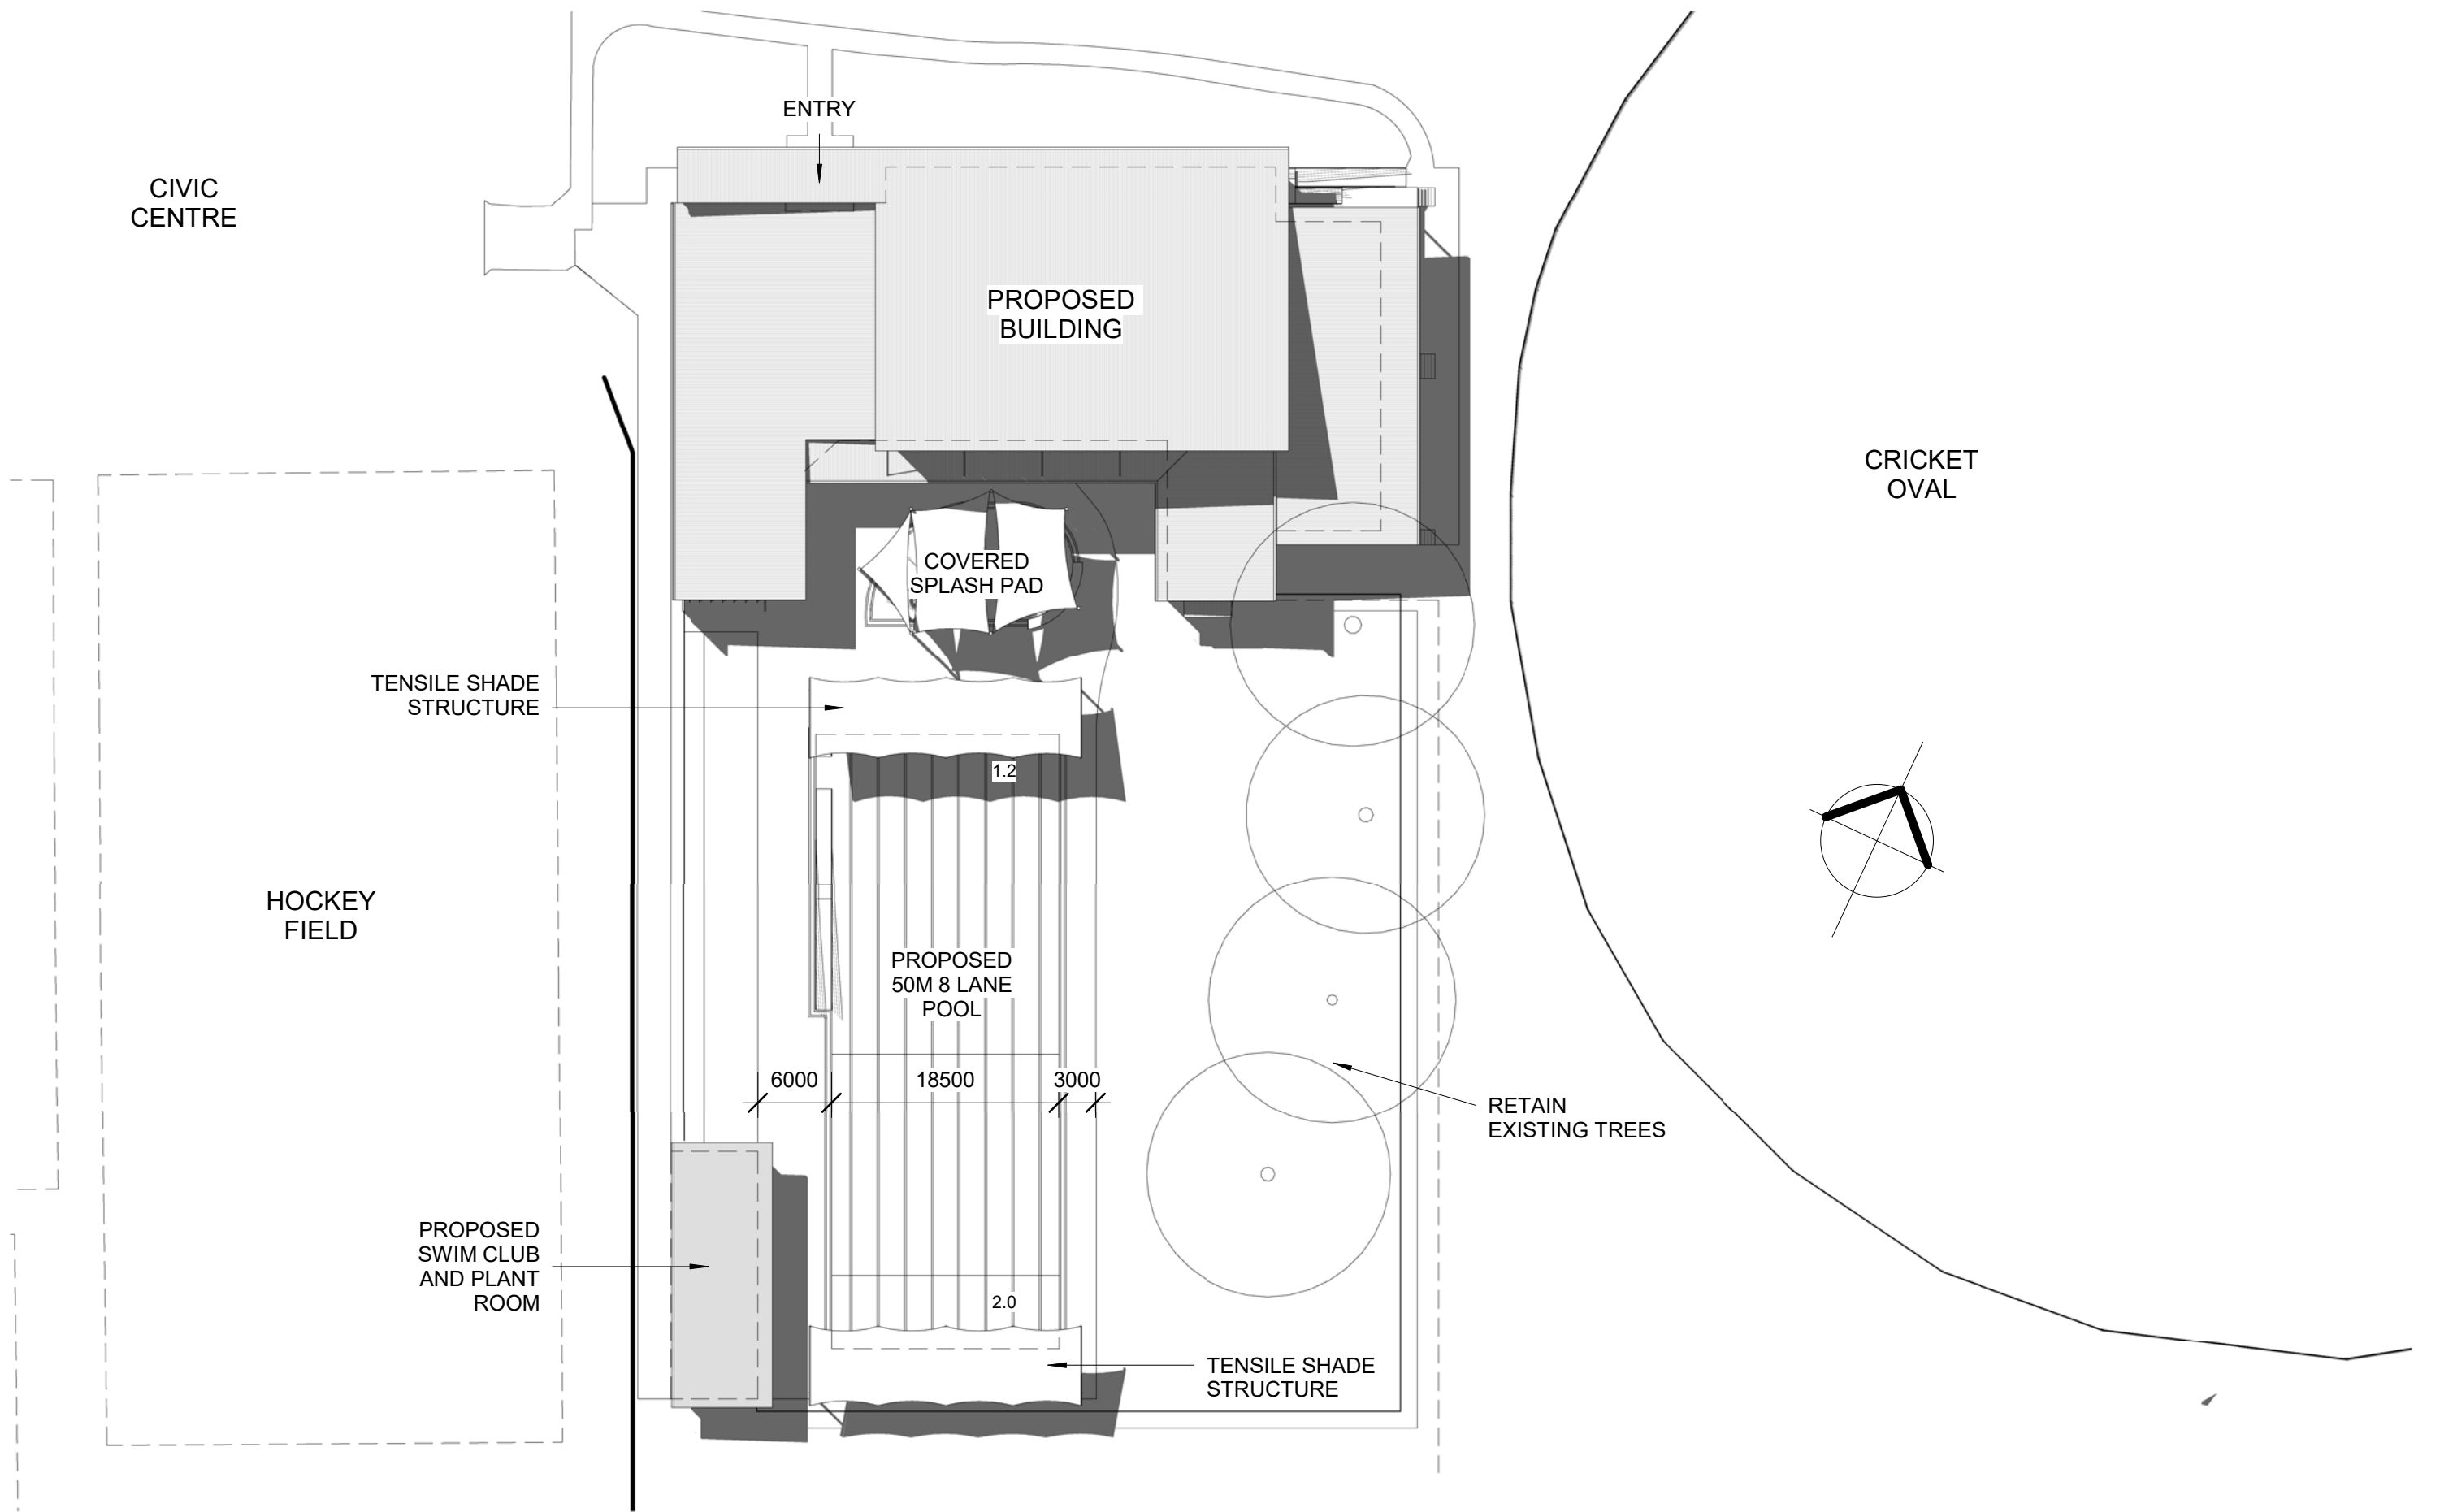

CIVIC CENTRE

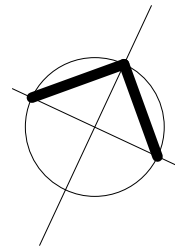

HOCKEY FIELD

 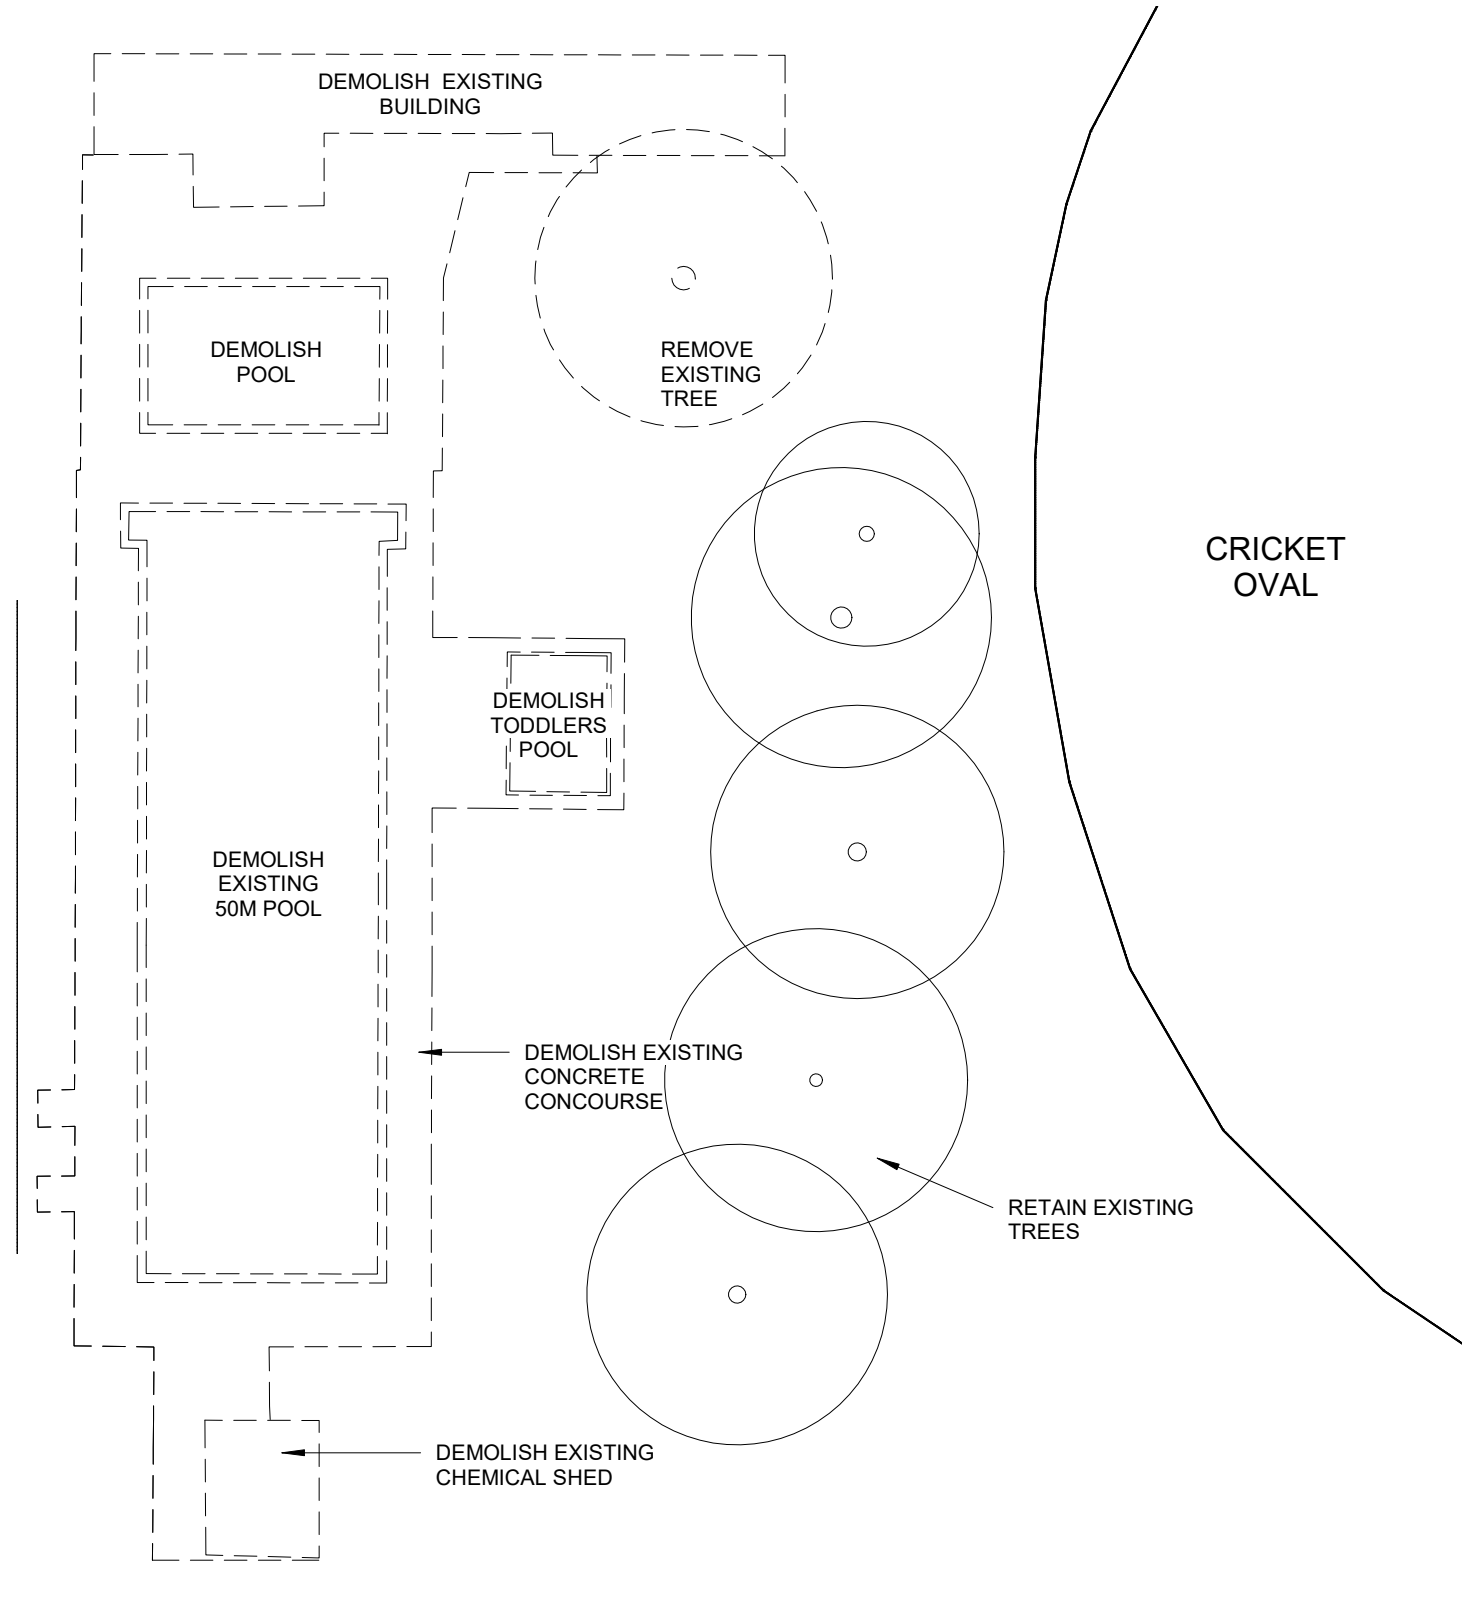

FACILITY DESIGN GROUP
 Architecture & Construction

19 THE TERRACE
 CAMBEWARRA NSW 2540
 PH: 02 4666 0777
 E: info@fdg.com.au WEB: www.fdg.com.au
 DO NOT SCALE OFF DRAWINGS. WORK TO FIGURED DIMENSIONS ONLY.
 VERIFY DIMENSIONS ON SITE PRIOR TO COMMENCING WORK.
 NOMINATED ARCHITECT: STEPHEN JOHANSSON - NSW REG No. 7168


PROJECT
 COROWA AQUATIC CENTRE
 EDWARD ST. COROWA


THIS DRAWING IS COPYRIGHT & IS THE PROPERTY OF FACILITY DESIGN GROUP PTY LTD

CLIENT
 FEDERATION COUNCIL


DRAWING TITLE
 DEMOLITION PLAN

DRAWING No.	A020	REVISION
SCALE	1 : 500	
DATE	30/05/19	
JOB No.	0	

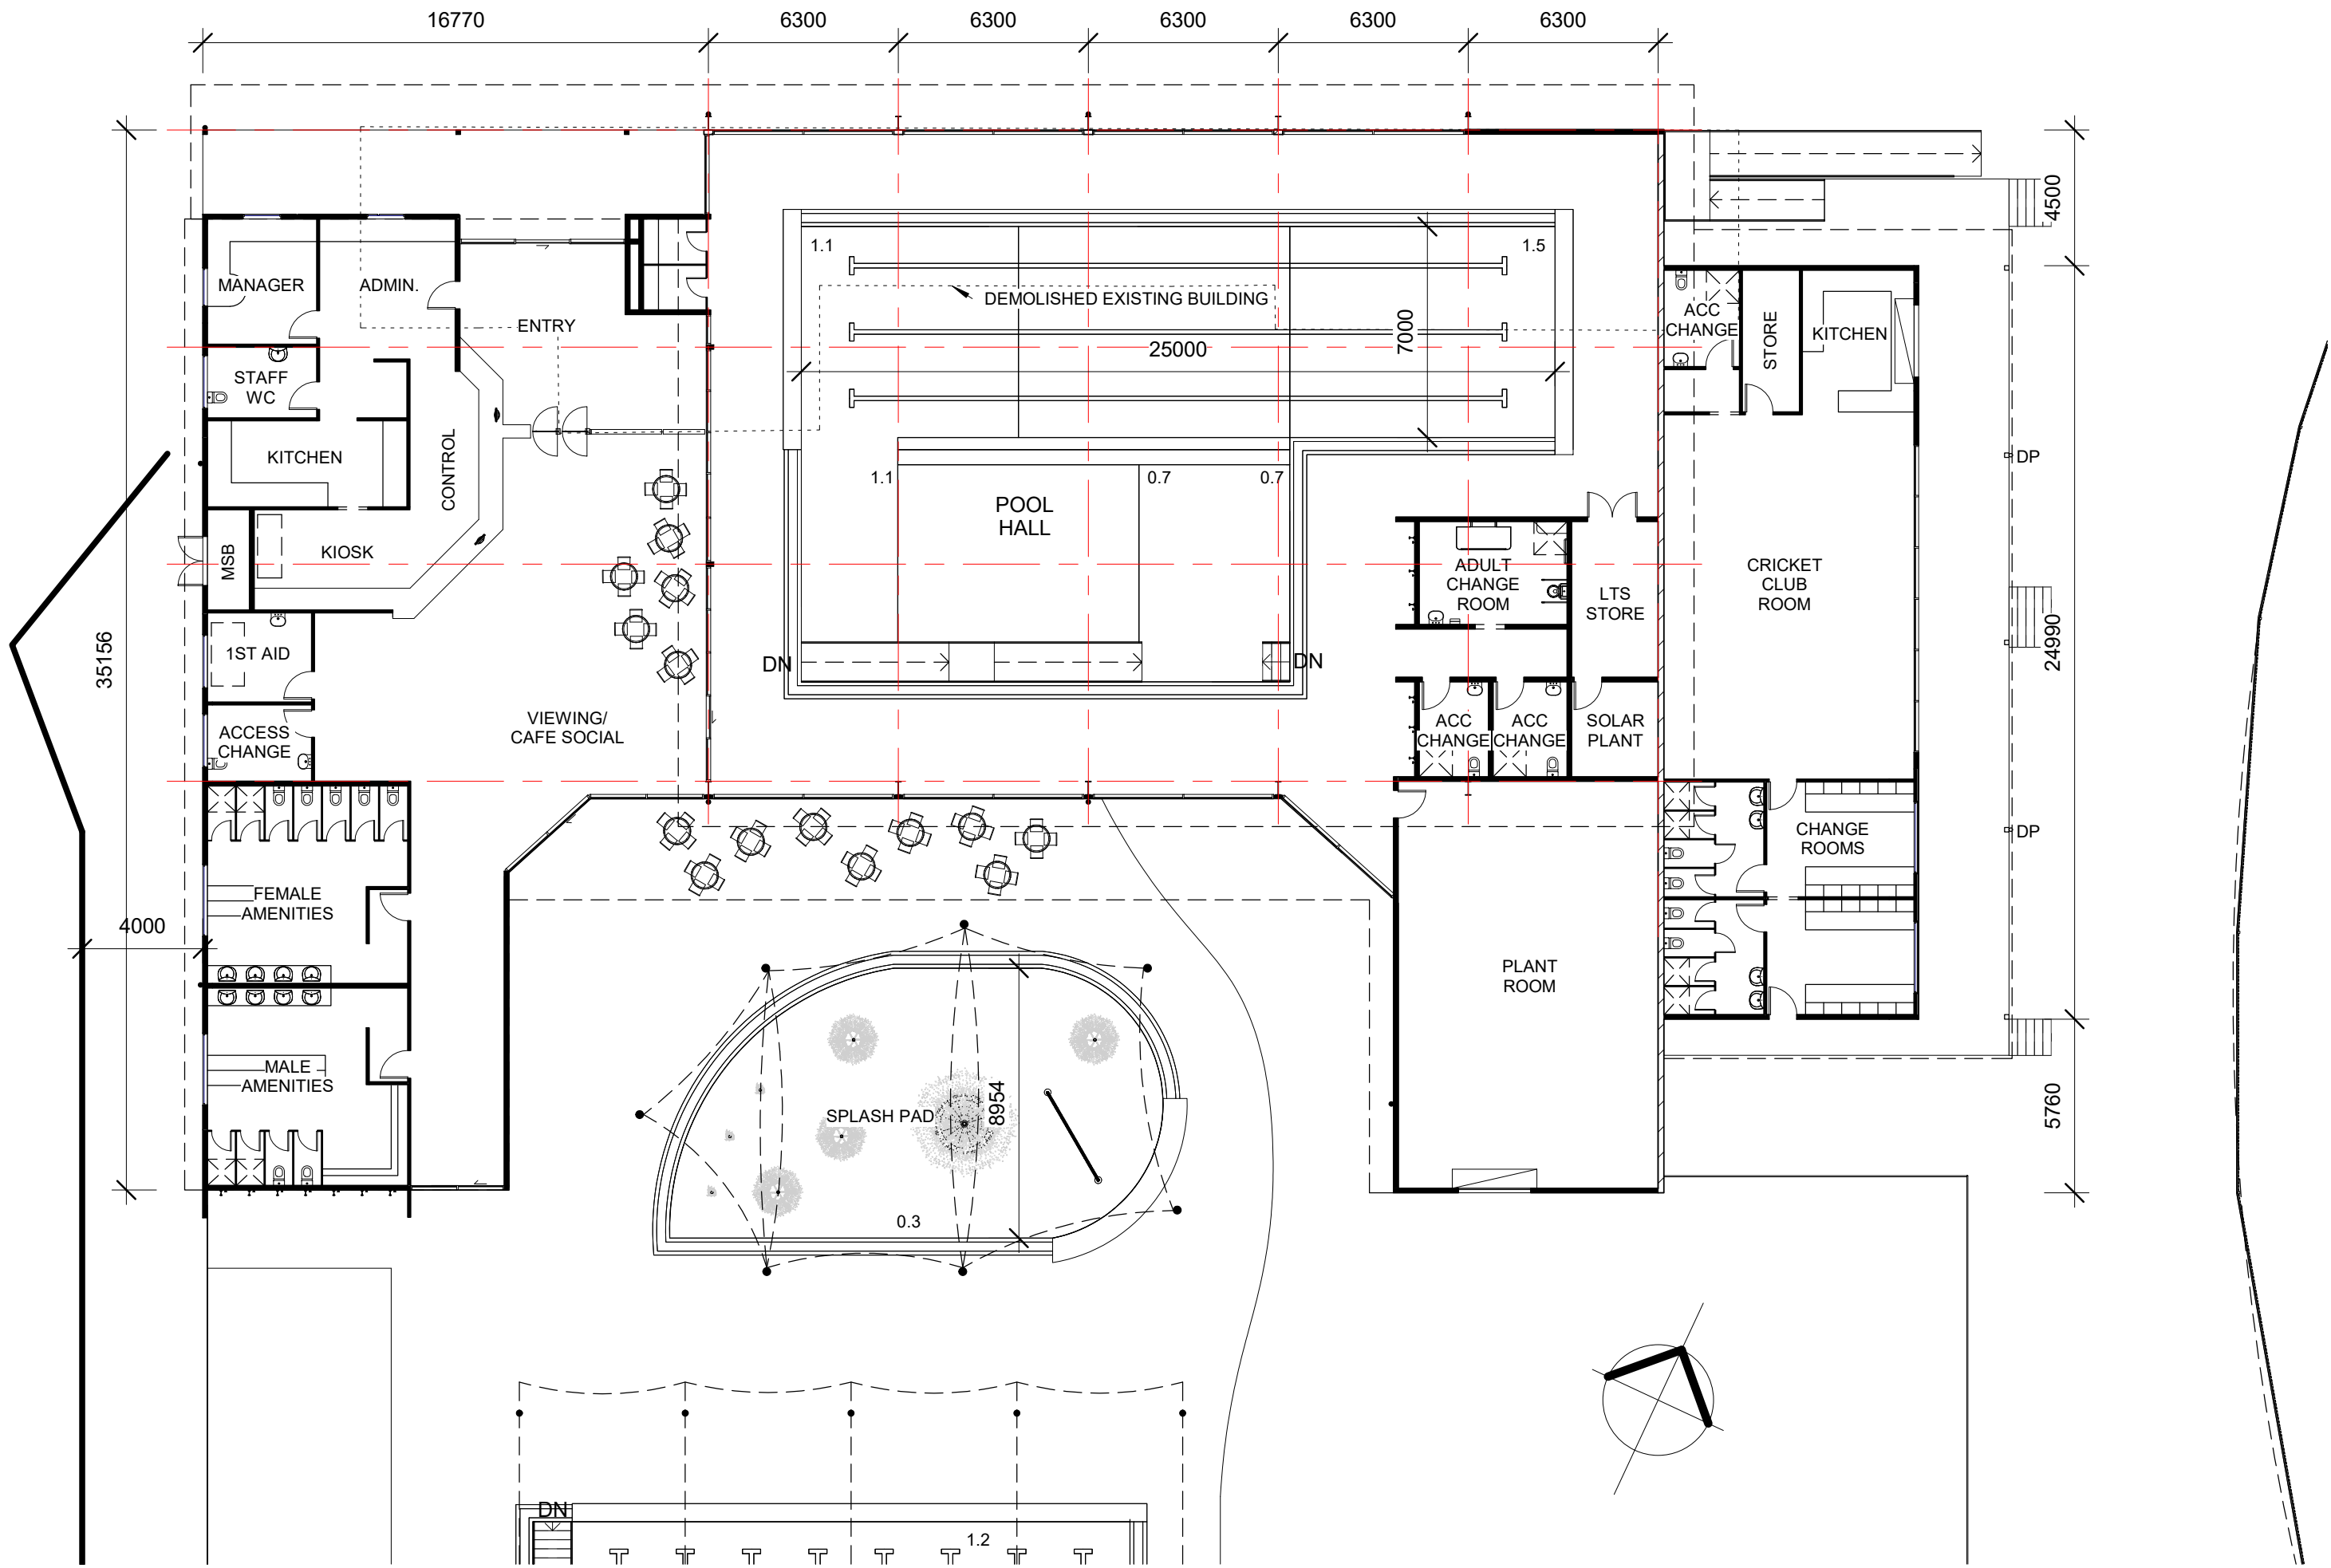

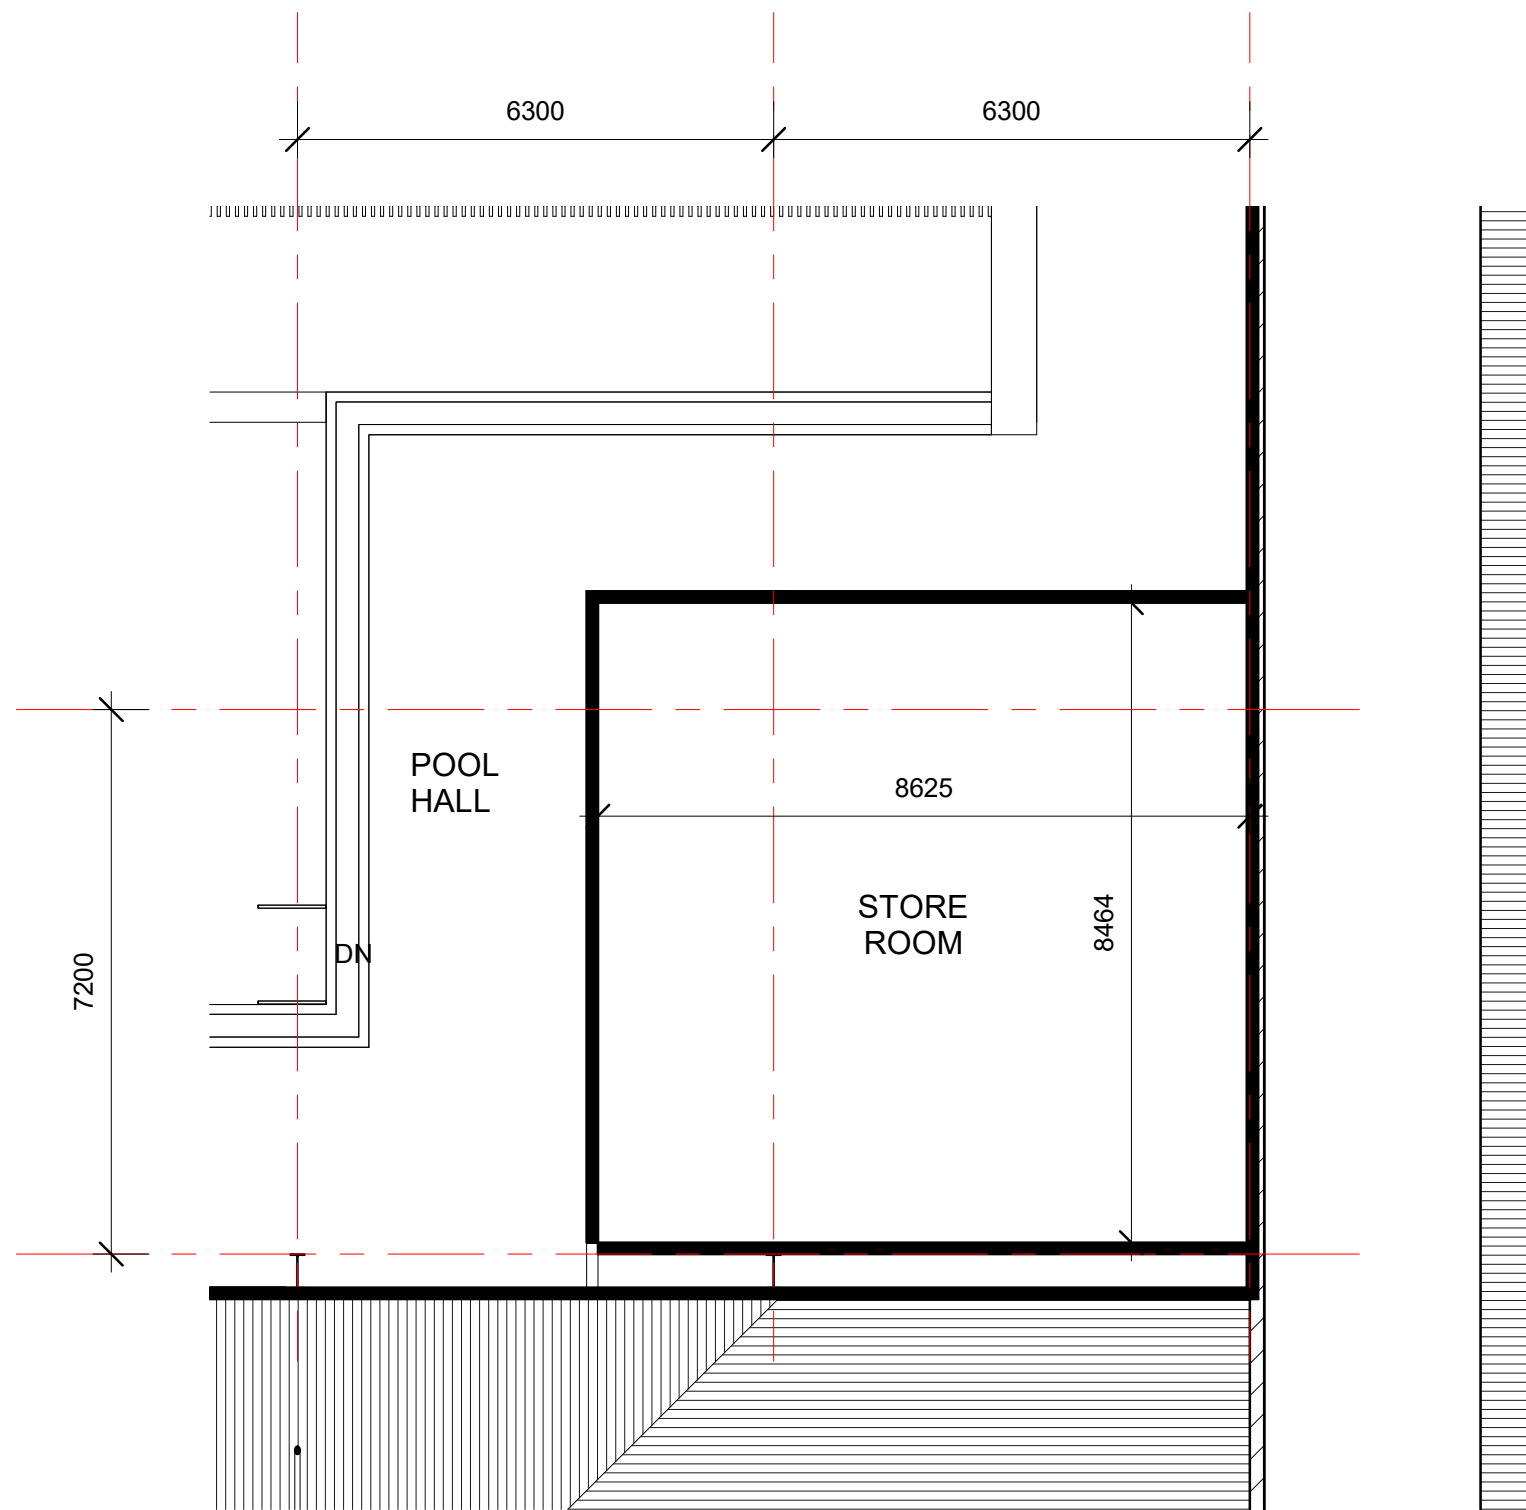

1 UPPER FLOOR
1 : 100

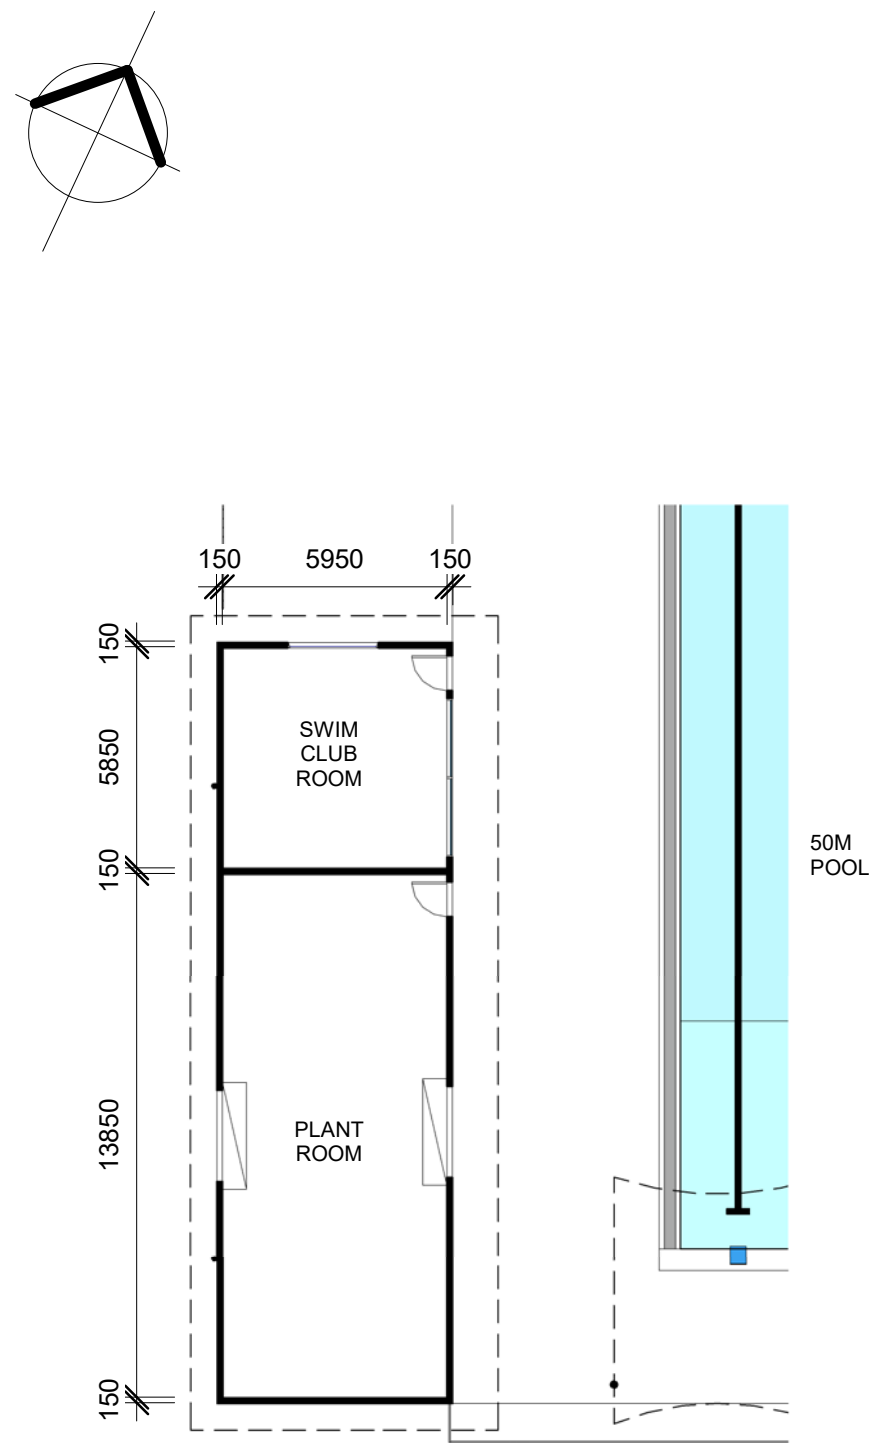

2 SWIM CLUB, PLANT ROOM
1 : 200



**FACILITY
DESIGN GROUP**
Architecture & Construction

19 THE TERRACE
CAMBEWARRA NSW 2540
PH: 02 4666 0777
E: info@fdg.com.au WEB: www.fdg.com.au
DO NOT SCALE OFF DRAWINGS. WORK TO FIGURED DIMENSIONS ONLY.
VERIFY DIMENSIONS ON SITE PRIOR TO COMMENCING WORK.
NOMINATED ARCHITECT: STEPHEN JOHANSSON - NSW REG No. 7168

PROJECT
COROWA AQUATIC CENTRE
EDWARD ST. COROWA

THIS DRAWING IS COPYRIGHT & IS THE PROPERTY OF FACILITY DESIGN GROUP PTY LTD

CLIENT
FEDERATION COUNCIL

DRAWING TITLE
UPPER FLOOR AND SWIM CLUB

DRAWING No.	A101	REVISION
SCALE	As indicated	DATE 30/05/19
		JOB No. 0



